



MD 458 IS ASSUMED TO RUN IN AN EAST/WEST DIRECTION

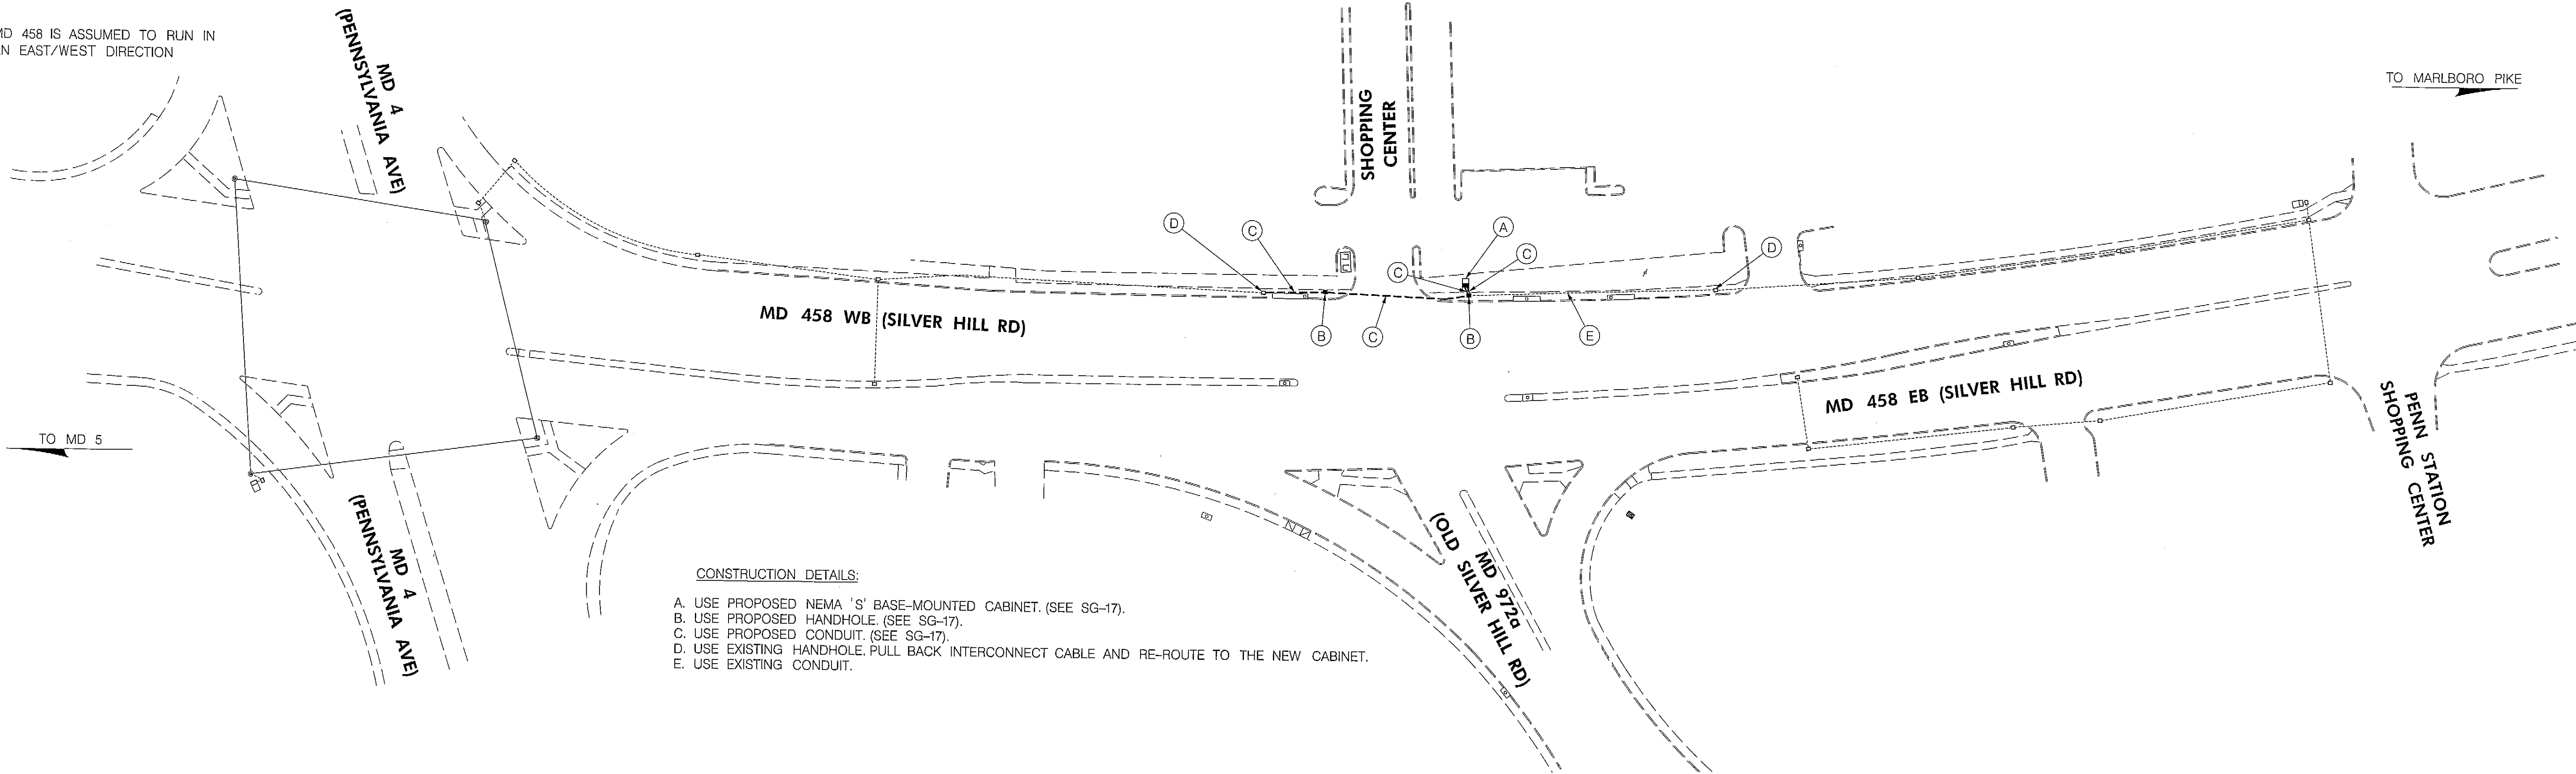

- CONSTRUCTION DETAILS:
- A. USE PROPOSED NEMA 'S' BASE-MOUNTED CABINET. (SEE SG-17).
 - B. USE PROPOSED HANDHOLE. (SEE SG-17).
 - C. USE PROPOSED CONDUIT. (SEE SG-17).
 - D. USE EXISTING HANDHOLE. PULL BACK INTERCONNECT CABLE AND RE-ROUTE TO THE NEW CABINET.
 - E. USE EXISTING CONDUIT.

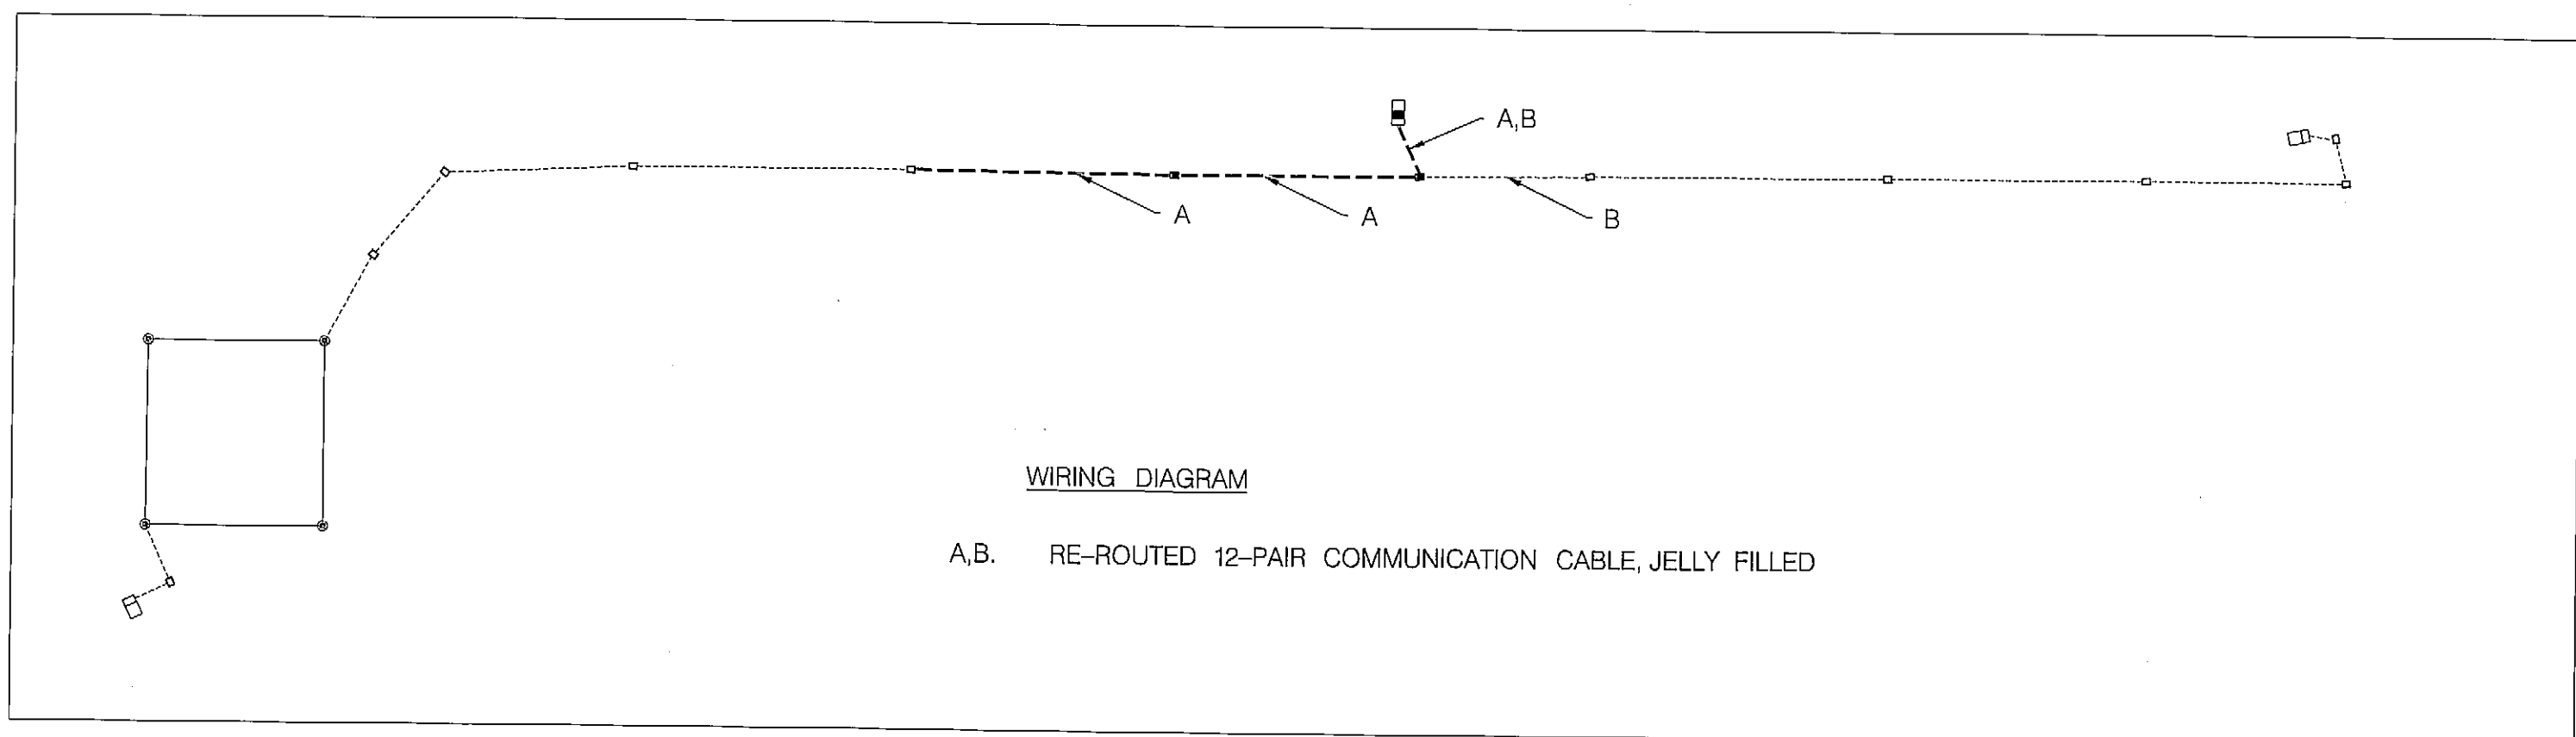

WIRING DIAGRAM
A.B. RE-ROUTED 12-PAIR COMMUNICATION CABLE, JELLY FILLED

GEOMETRIC LEGEND

--- EXISTING
--- PROPOSED

UTILITY LEGEND

SD STORM DRAIN
G GAS MAIN
W WATER MAIN
S SEWER MAIN
E ELECTRIC CABLES
A AERIAL CABLES
T TELEPHONE CABLES
F FIBER-OPTIC CABLES



STATE OF MARYLAND
DEPARTMENT OF TRANSPORTATION
STATE HIGHWAY ADMINISTRATION
OFFICE OF TRAFFIC & SAFETY
TRAFFIC ENGINEERING DESIGN DIVISION
MD 458 (SILVER HILL RD) AND
MD 972a (OLD SILVER HILL RD)
PROJECT DESCRIPTION

INTERCONNECT PLAN

SCALE 1" = 50' ADVERTISED DATE 02/2013 CONTRACT NO. PG7885777

DESIGNED BY DM COUNTY PRINCE GEORGE'S
DRAWN BY DM LOGMILE 16045802.40
CHECKED BY RM TMS NO. K099
F.A.P. NO. TOD NO.

TS NO. 12525 DRAWING SG-19 OF 23 SHEET NO. OF



BRUDIS & ASSOCIATES, INC.
Consulting Engineers
9240 Rummey Road, Suite C
Columbia, Maryland 21045
Phone 410-884-3607
www.brudis.com

PLOTTED: Thursday, January 17, 2013 AT 10:18 AM
FILE: P:\00-002 TSD\Task 101 MD 458 @ MD 972a\Drawings\CADD\Working\pSG-P003_MD458@MD972a.dgn

BY: fanyong